TOGETHER WITH THOSE PORTIONS OF STREETS AND ALLEYS VACATED BY ORDER ENTERED OCTOBER 3, 1987, UNDER KING COUNTY SUPERIOR COURT CAUSE NO. 87-2-11593-3, DESCRIBED AS

ALL OF NORTHEAST 122ND STREET (4TH STREET) LYING EAST OF THE PLAT OF CREEKSIDE, ACCORDING TO THE PLAT THEREOF, RECORDED IN VOLUME 130 OF PLATS. PAGES 43 THROUGH 45. INCLUSIVE. IN KING COUNTY, WASHINGTON, AND LYING WEST OF LOTS 24 AND 25, BLOCK 1, JUANITA PARKWAY DIVISION NO. 2, ACCORDING TO THE PLAT THEREOF, RECORDED IN VOLUME 67 OF PLATS, PAGES 56 THROUGH 58, INCLUSIVE, IN KING COUNTY, WASHINGTON;

ALSO THE EAST HALF OF 93RD PLACE NORTHEAST (KIRKLAND AVENUE), AND THE WEST HALF OF 94TH AVENUE NORTHEAST (MANCHESTER STREET), AND ALL ALLEYWAYS WITHIN BLOCKS 3 AND 18, WATERFRONT ADDITION TO KIRKLAND, ACCORDING TO THE PLAT THEREOF, RECORDED IN VOLUME 6 OF PLATS, PAGES 92 THROUGH 94. INCLUSIVE, IN KING COUNTY, WASHINGTON, LYING NORTH OF LOTS 20 AND 21, BLOCK 1, JUANITA PARKWAY DIVISION NO. 2, AND SOUTH OF A LINE LOCATED 30 FEET SOUTH OF AND PARALLEL WITH THE

(PER CHICAGO TITLE COMPANY OF WASHINGTON, ORDER NO. 0026279-06, DATED: OCTOBER 13, 2014)

SURVEY NOTES

INSTRUMENTATION FOR THIS SURVEY WAS A SOKKIA 530R TOTAL STATION. PROCEDURES USED WERE FIELD TRAVERSE, MEETING OR EXCEEDING STANDARDS SET BY WAC 332-130-090

ALL UTILITIES SHOWN WERE DERIVED FROM PHYSICAL LOCATIONS ON THE GROUND SURFACE AT TIME OF SURVEY. CONTRACTOR TO VERIFY PRIOR TO ANY

THIS SURVEY HAS BEEN PREPARED FOR THE EXCLUSIVE USE OF PARTIES WHOSE NAMES APPEAR HEREON ONLY, AND DOES NOT EXTEND TO ANY UNNAMED THIRD PARTIES WITHOUT EXPRESS RECERTIFICATION BY THE LAND SURVEYOR.

BOUNDARY LINES SHOWN REPRESENT DEED LOCATIONS, OWNERSHIP LINES MAY VARY. NO GUARANTEE OF OWNERSHIP IS EXPRESSED OR IMPLIED.

DATUM

DESIGNATION: 51

DB ID: 46517

DESCRIPTION: CONCRETE MONUMENT IN CASE WITH BRASS PIN SET IN LEAD 0.75' BELOW SURFACE. LOCATION: AT THE INTERSECTION OF NORTHEAST 124TH STREET AND 100TH

BASIS OF BEARINGS

N87°43'44"W ALONG THE MONUMENTED CENTER LINE OF NORTHEAST 124TH

REFERENCES

-WEST PROPERTY LINE SURVEY RECORDED IN VOLUME 120, PAGE(S) 135

-PLAT OF JUANITA PARKWAY DIVISION NO. 2 RECORDED IN VOLUME 67, PAGE(S) 56-58

-PLAT OF CREEKSIDE RECORDED IN VOLUME 130, PAGE(S) 43-45

LOT CALCULATIONS


*SITE IMPERVIOUS IS 50% MAX			
LOT 1 AREA:	10,742 SF	LOT 11 AREA:	4,320 SF
AREA WITHIN OPEN SPACE EASEMENT	6,817 SF	AREA WITHIN OPEN SPACE EASEMENT	480 SF
LOT 2 AREA:	7.330 SF	LOT 12 AREA:	3.435 SF
AREA WITHIN OPEN SPACE EASEMENT	3,642 SF	AREA WITHIN OPEN SPACE EASEMENT	450 SF
LOT 3 AREA:	7.240 SF	LOT 13 AREA:	3.484 SF
AREA WITHIN OPEN SPACE EASEMENT	3,640 SF	EST TO TIMETI.	0,10101
107.1.4054	7.070.05	LOT 14 AREA:	3,600 SF
LOT 4 AREA: AREA WITHIN OPEN SPACE EASEMENT	7,238 SF 3.638 SF	LOT 15 AREA:	3,600 SF
AREA WITHIN OF EN STAGE EASEMENT	0,000 0	201 10 111211	0,000 0
LOT 5 AREA:	7,235 SF	LOT 16 AREA:	3,600 SF
AREA WITHIN OPEN SPACE EASEMENT	3,635 SF	LOT 17 AREA:	3,600 SF
LOT 6 AREA:	7,417 SF		•
AREA WITHIN OPEN SPACE EASEMENT	3,791 SF	LOT 18 AREA:	3,632 SF
LOT 7 AREA:	7.342 SF	LOT 19 AREA:	3,770 SF
AREA WITHIN OPEN SPACE EASEMENT	3,754 SF		·
LOT 8 AREA:	7.224SF		
AREA WITHIN OPEN SPACE EASEMENT	3,752 SF		
107.0.4054	0.700.05		
LOT 9 AREA: AREA WITHIN OPEN SPACE EASEMENT	6,722 SF 2,972 SF		
LOT 10 AREA:	4,320 SF		
AREA WITHIN OPEN SPACE EASEMENT	480 SF		

MAXIMUM DEVELOPMENT POTENTIAL

	RSX 7.2	RSX 8.5
Total Site Area	113,570	38,571
Sensitive Area (Stream)	2,479	461
Unmodified Buffer	39,634	10,795
% Site In Sensitive Area & Buffer	37%	29%
Min Lot Size	7,200	8,500
Development Factor	70%	80%
Base Density	13.78	4.23
LID 10% Bonus	1.38	0.42
LID Density	15.16	4.65
Allowed Density per 114.15	15	5

POR SE 1/4, SEC 30, TWP 26N RGE 5E, W.M.

FIRWOOD LANE L.I.D. SUBDIVISION

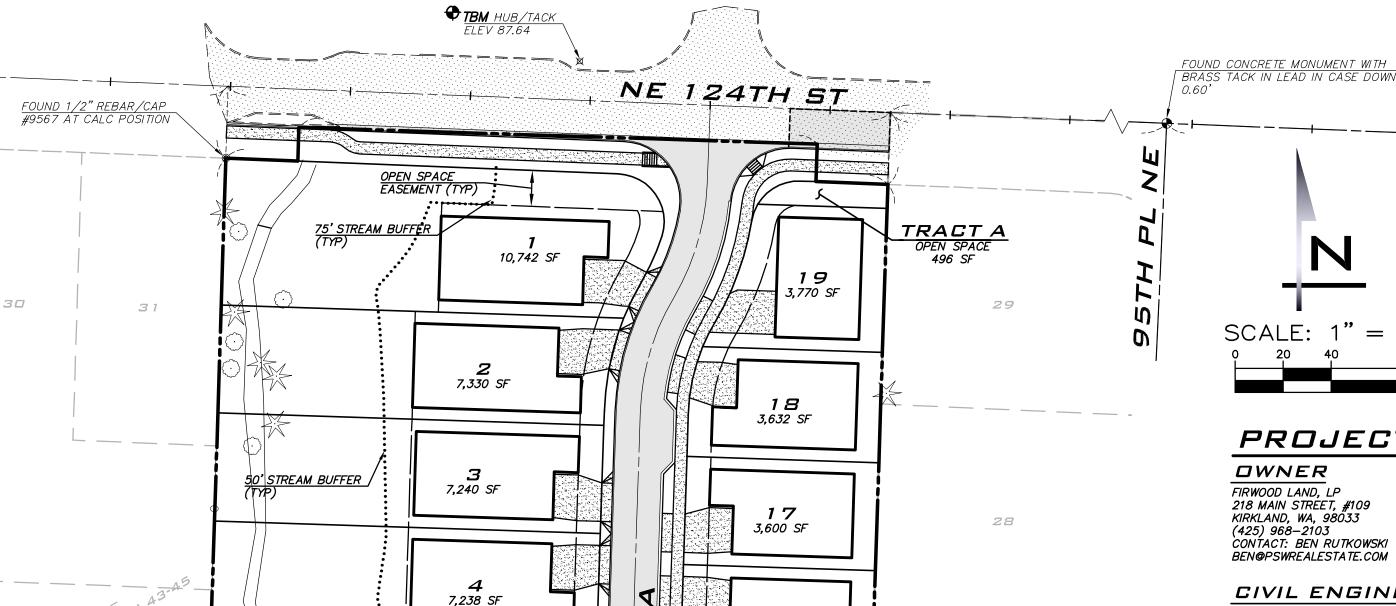

7,235 SF

7,342 SF

7,224 SF

TRACT C TORMWATER/OPEN SPACE

* LOT 7: 4,933 SF WITHIN ZONE RSX 7.2 - 2,409 SF WITHIN ZONE RSX 8.5

* LOT 11: 1,184 SF WITHIN ZONE RSX 7.2 - 3,136 SF WITHIN ZONE RSX 8.5

TRACT D ACCESS/UTILITY
2,856 SF

75' STREAM BUFFER

TRACT B

NGPA/OPEN SPACE

3,600 SF


3,600 SF

3,607 SF

4,320 SF

1 🛮 4,320 SF OPEN SPACE EASEMENT

23

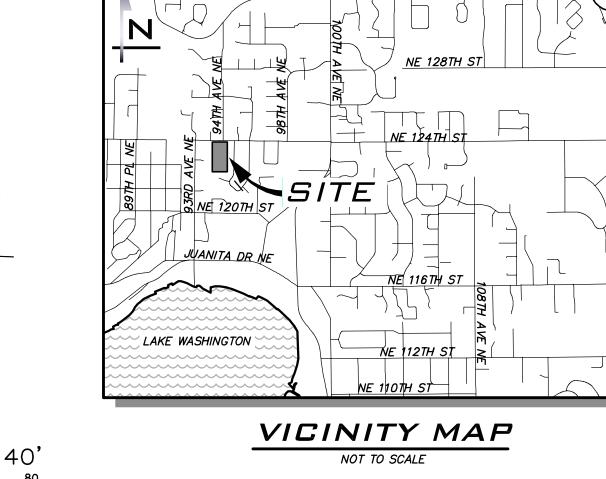

SURVEYOR

MEAD GILMAN ASSOCIATES

17625 130TH AVE N, #104

CONTACT: SHANE BARNES

SHANE@MEADGILMAN.COM

WOODINVILLE, WA 98072

(425) 486-1252

PROJECT TEAM

GEOTECHNICAL

COGLAS@EARTHSOLUTIONSNW.COM

TREE SOLUTIONS, INC 2940 WESTLAKE AVE N, SUITE #200

EARTH SOLUTIONS NW, LLC

BELLEVUE, WA 98005

ARBORIST

SEATTLE, WA 98109

CONTACT: CHRIS MADISON

CONTACT: RAY COGLAS

(425) 284-3300

1805 136TH PL NE, SUITE 201

CIVIL ENGINEER THE BLUELINE GROUP 25 CENTRAL WAY, SUITE 400 KIRKLAND, WA 98033 (425) 216-4051 x224 CONTACT: TODD A. OBERG, PE TOBERG@THEBLUELINEGROUP.COM

SITE DATA

SITE ADDRESS: 12342 93RD LANE NE 9194100015 PARCEL NUMBER: EXISTING ZONING: RSX 7.2 & RSX 8.5 RSX 7.2 & RSX 8.5 PROPOSED ZONING: GROSS SITE AREA: 3.4 ACRES NUMBER OF LOTS PROPOSED: 19

UTILITY PURVEYORS

NORTHSHORE UTILITY DISTRICT SANITARY SEWER: STORMWATER: CITY OF KIRKLAND

SHEET INDEX

CV-01 COVER SHEET

PRELIMINARY UTILITY PLAN

PRELIMINARY PROFILES TREE RETENTION PLAN TREE RETENTION DETAILS

TREE RETENTION DETAILS TR-0 1

STREAM BUFFER NOTE UNDERGROUND UTILITY NOTE MINOR IMPROVEMENTS ALLOWED IN OUTER HALF OF SENSITIVE AREA BUFFER PURSUANT TO KZC

UNDERGROUND UTILITIES ARE SHOWN IN THE APPROXIMATE LOCATION. THERE IS NO GUARANTEE THAT ALL UTILITY LINES ARE SHOWN, OR THAT THE LOCATION, SIZE AND MATERIAL IS ACCURATE. THE CONTRACTOR SHALL UNCOVER ALL INDICATED PIPING WHERE CROSSING, INTERFERENCES, OR CONNECTIONS OCCUR PRIOR TO TRENCHING OR EXCAVATION FOR ANY PIPE OR STRUCTURES, TO DETERMINE ACTUAL LOCATIONS, SIZE AND MATERIAL. THE CONTRACTOR SHALL MAKE THE APPROPRIATE PROVISION FOR PROTECTION OF SAID FACILITIES. THE CONTRACTOR SHALL NOTIFY ONE CALL AT 8-1-1 (WASHINGTON811.COM) AND ARRANGE FOR FIELD LOCATION OF EXISTING FACILITIES BEFORE CONSTRUCTION.

BLUELINE AS NOTED PROJECT MANAGER: TODD A.. OBERG, PE PROJECT ENGINEER: DENÉ KUZARO **DESIGNER:** LEE TOMKINS ISSUE DATE: 12/8/2015

12/8/15

14-266 SHEET NAME:

CV-D 1 OF **6**

6,722 SF

ALL EXISTING STRUCTURES ONSITE TO BE REMOVED UNLESS OTHERWISE NOTED.


EXISTING STRUCTURES NOTE

BUILDING FOOTPRINT BUILDING FOOTPRINTS SHOWN ARE CONCEPTUAL AND SUBJECT TO CHANGE.


90.90.5. THESE IMPROVEMENTS MAY INCLUDE

SIMILAR FEATURES.

WALKWAYS, PEDESTRIAN BRIDGES, BENCHES AND

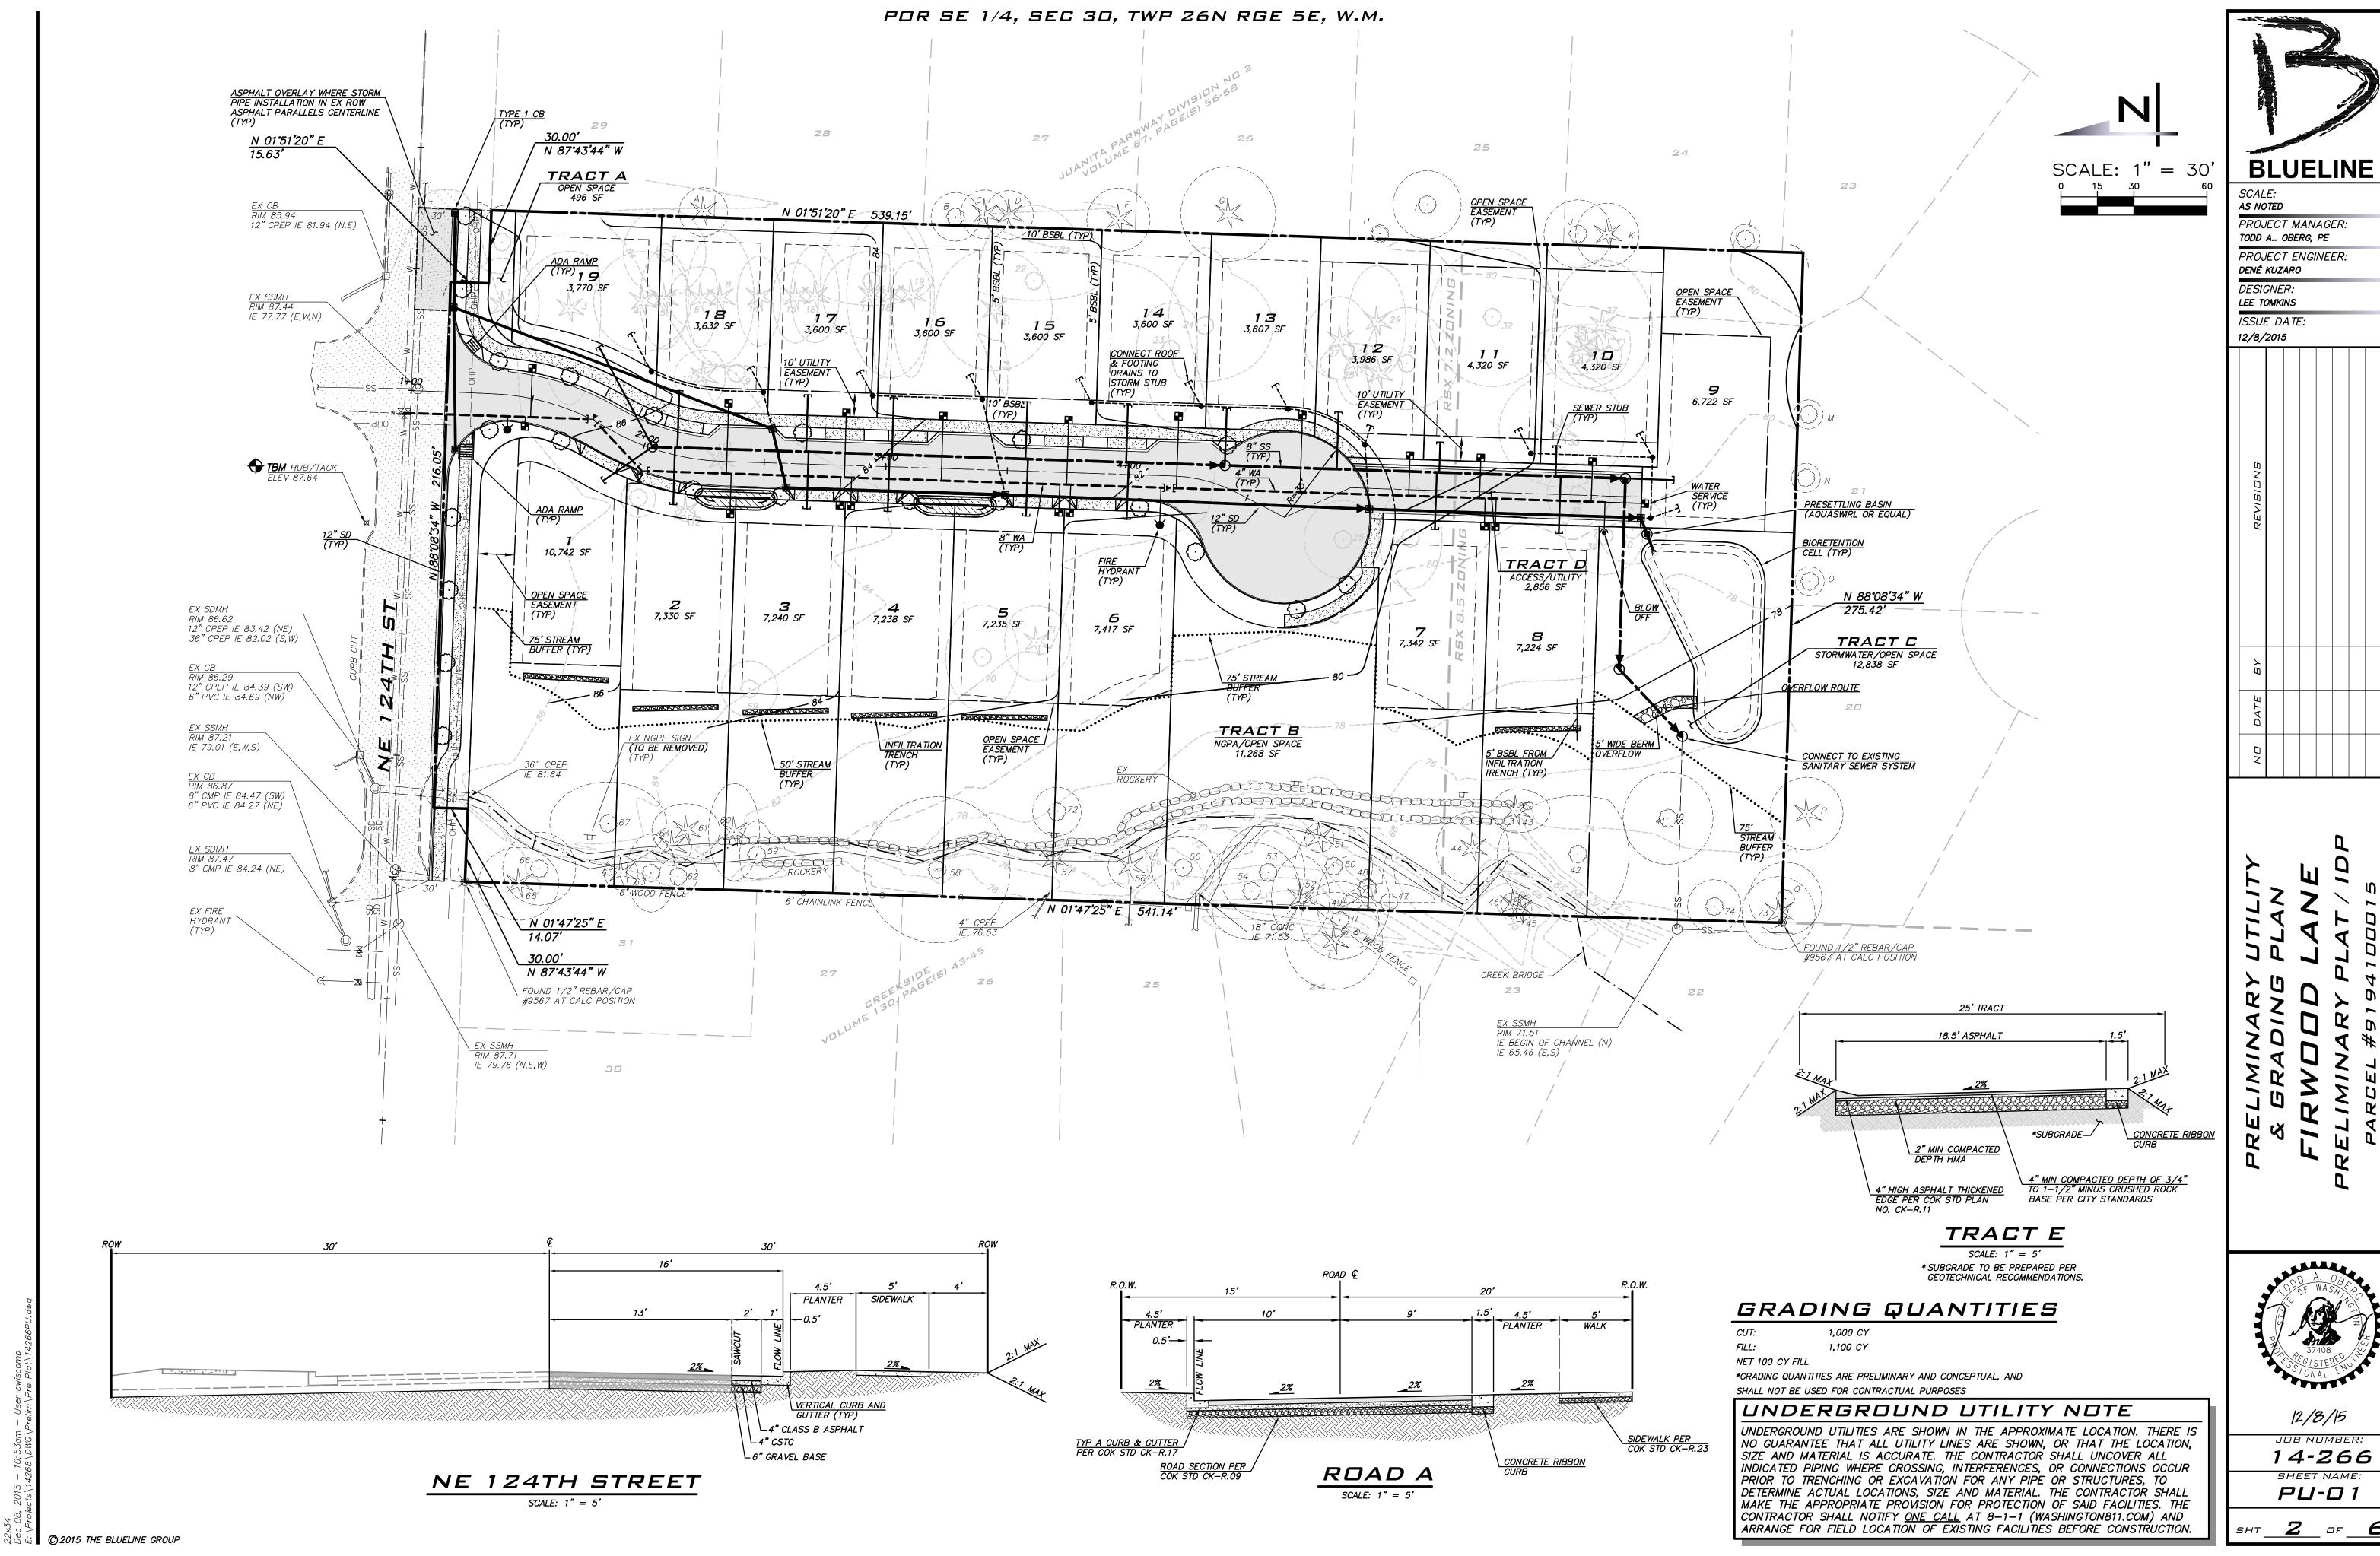


of **6**

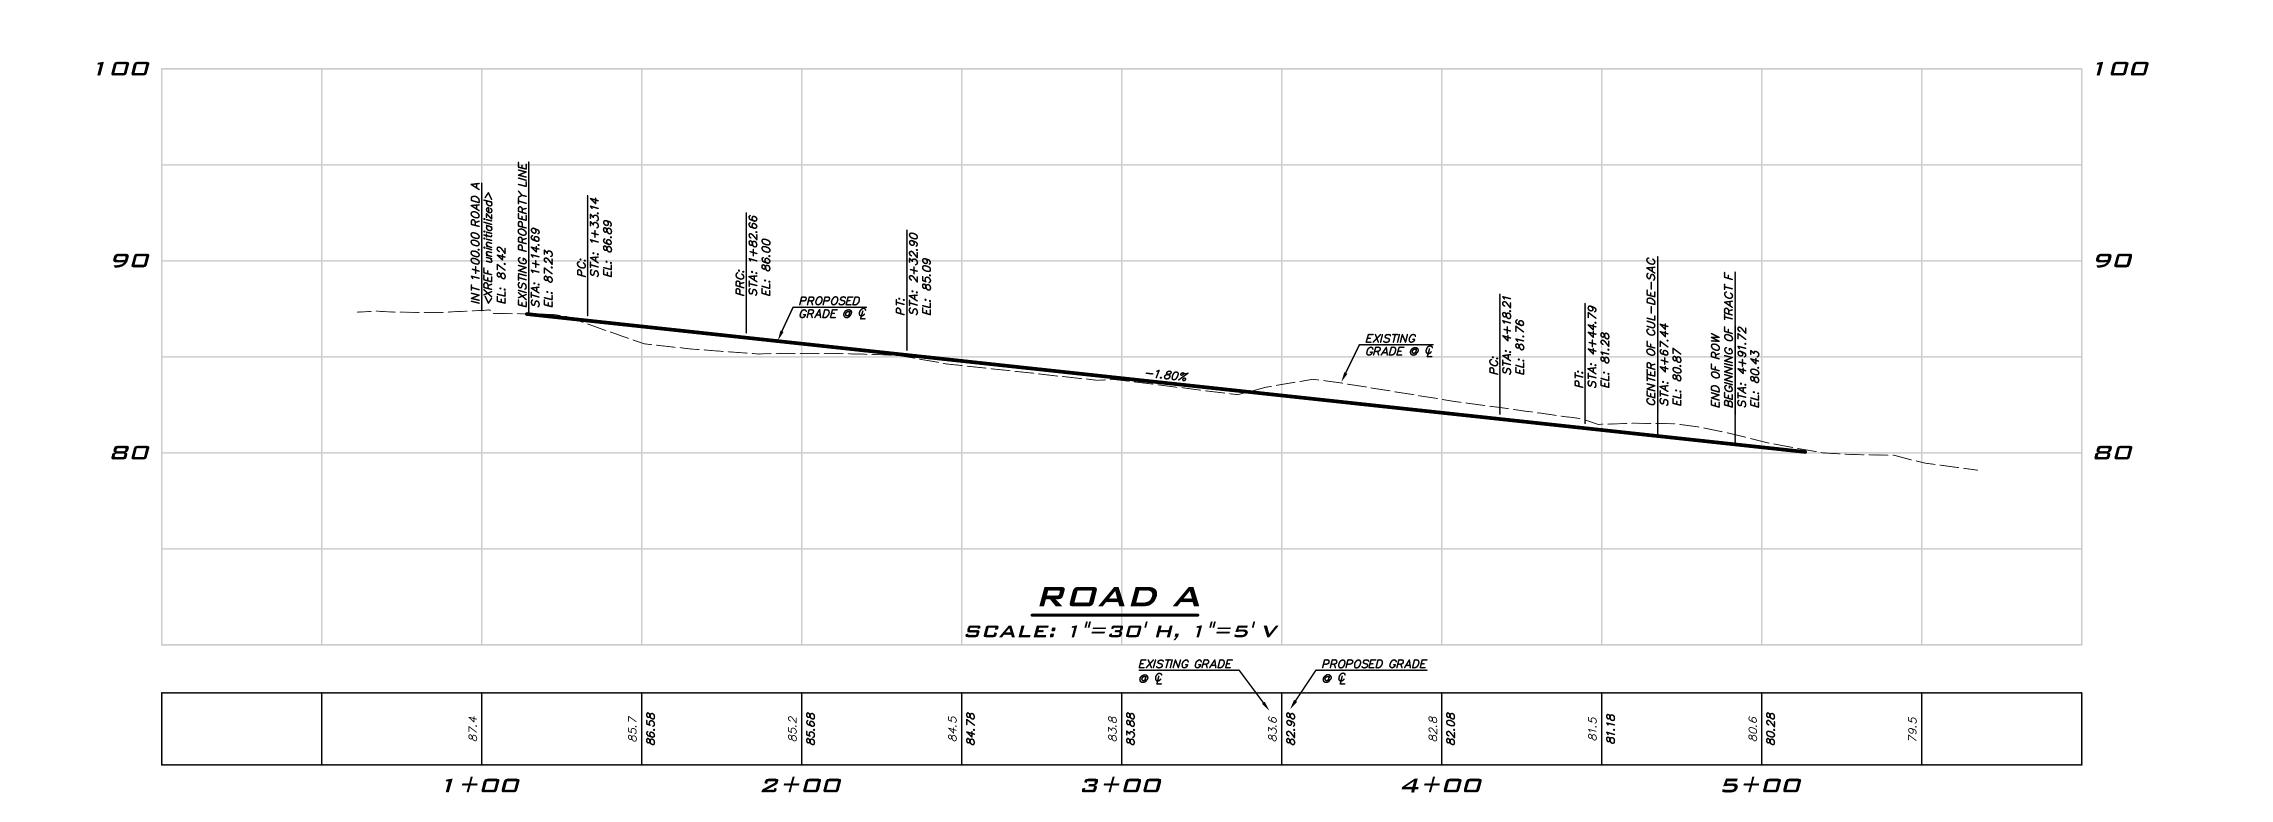



UNDERGROUND UTILITIES ARE SHOWN IN THE APPROXIMATE LOCATION. THERE IS NO GUARANTEE THAT ALL UTILITY LINES ARE SHOWN, OR THAT THE LOCATION, SIZE AND MATERIAL IS ACCURATE. THE CONTRACTOR SHALL UNCOVER ALL INDICATED PIPING WHERE CROSSING, INTERFERENCES, OR CONNECTIONS OCCUR PRIOR TO TRENCHING OR EXCAVATION FOR ANY PIPE OR STRUCTURES, TO DETERMINE ACTUAL LOCATIONS, SIZE AND MATERIAL. THE CONTRACTOR SHALL MAKE THE APPROPRIATE PROVISION FOR PROTECTION OF SAID FACILITIES. THE CONTRACTOR SHALL NOTIFY ONE CALL AT 8-1-1 (WASHINGTON811.COM) AND ARRANGE FOR FIELD LOCATION OF EXISTING FACILITIES BEFORE CONSTRUCTION.

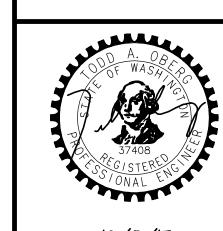


12/8/15

14-266

PR-01

<u>3</u> of <u>6</u>

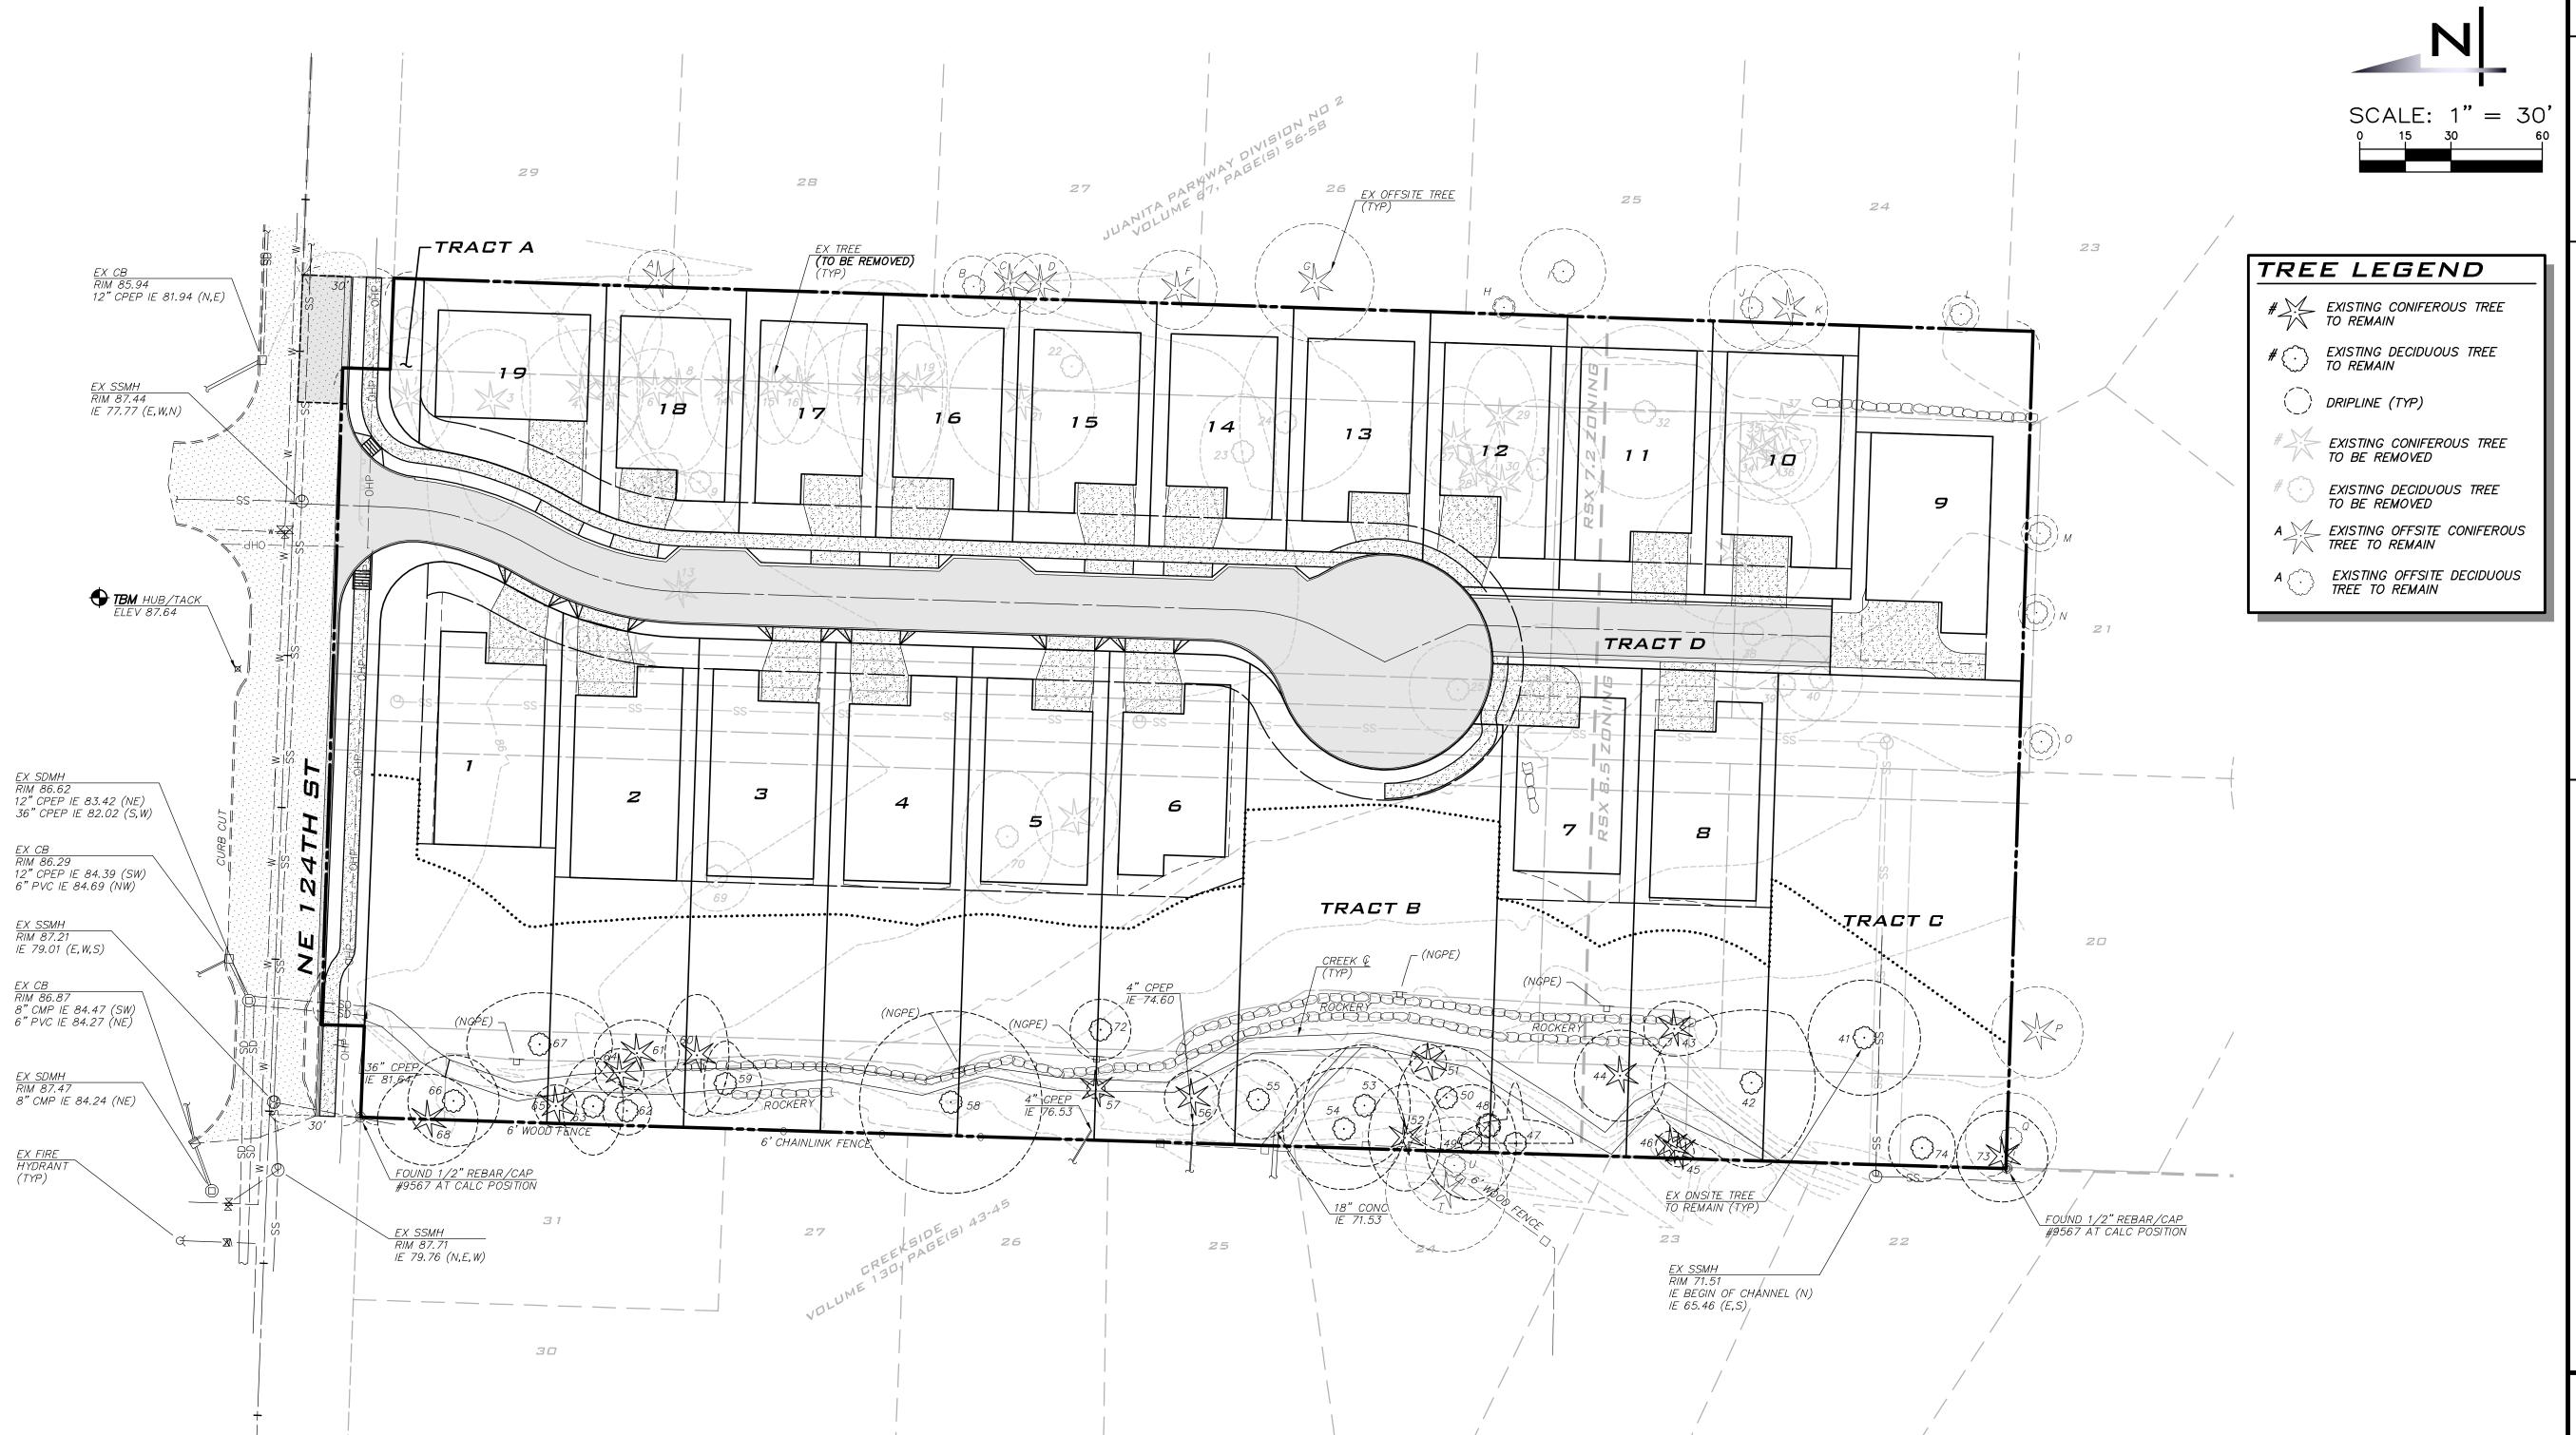

TREE RETENTION CALCULATIONS:

REQUIRED TREE CREDITS = $\frac{30 \text{ CREDITS}}{ACRES}$ 30 CR x 3.49 AC = 104.8 CREDITS

PROPOSED TREE CREDITS TO BE RETAINED* = 140 CREDITS

*PROPOSED TREE CREDITS RETAINED CALCULATED FOR THE SITE AS A WHOLE. CLUSTERING OF LOTS FOR LOW IMPACT DEVELOPMENT PREVENTS TREE CREDITS TO BE CALCULATED ON A LOT BY LOT BASIS. TREES RETAINED ARE LOCATED WITHIN CRITICAL AREA BUFFER, WHICH IS LISTED AS THE FIRST PRIORITY PER KZC 95.33.3.A.

UNDERGROUND UTILITY NOTE

UNDERGROUND UTILITIES ARE SHOWN IN THE APPROXIMATE LOCATION. THERE IS NO GUARANTEE THAT ALL UTILITY LINES ARE SHOWN, OR THAT THE LOCATION, SIZE AND MATERIAL IS ACCURATE. THE CONTRACTOR SHALL UNCOVER ALL INDICATED PIPING WHERE CROSSING, INTERFERENCES, OR CONNECTIONS OCCUR PRIOR TO TRENCHING OR EXCAVATION FOR ANY PIPE OR STRUCTURES, TO DETERMINE ACTUAL LOCATIONS, SIZE AND MATERIAL. THE CONTRACTOR SHALL MAKE THE APPROPRIATE PROVISION FOR PROTECTION OF SAID FACILITIES. THE CONTRACTOR SHALL NOTIFY ONE CALL AT 8-1-1 (WASHINGTON811.COM) AND ARRANGE FOR FIELD LOCATION OF EXISTING FACILITIES BEFORE CONSTRUCTION.

BLUELINE

SCALE:
AS NOTED

PROJECT MANAGER:
TODD A.. OBERG, PE

PROJECT ENGINEER:

PROJECT ENGINEER:

DENÉ KUZARO

ODD LANE

FIRWOOD PRELIMINARY

A. OB WASHING 37408 37408 37408 WASHING

12/8/15

JOB NUMBER: 14-266

TR-01

r<u>4</u> of <u>6</u>

Table of Trees 12342 93rd Lane NE Kirkland, WA

Date of Inventory: 05.07.2015 Table Prepared: 05.11.2015 Table Revised: 05.19.2015

	o : .: N		DSH	Health	Structural	Limits of	Dri	p line R	adius (fe	et)	ve 11	Viable Proposed		
Tree ID	Scientific Name	Common Name	(inches)	Condition	Condition	Disturbance	North	East	South	West	Viable	Action	Credits	Notes
1	Pseudotsuga menziesii	Douglas-fir	37.1	Good	Good	10	15	20	15	18	Yes	Remove	-	Phaelous schweinitzii fruiting body found near the base. Recommend additional testing if retained. History of utility purnign to North. Grove tree.
2	Prunus sp.	Cherry	9*	Good	Good	8	14	13	14	13	Yes	Remove	_	*Multiple stemmed tree: 5.4, 4, 3.9, 4.5. Fruiting variety.
3	Pseudotsuga menziesii	Douglas-fir	45	Good	Good	15	21	23.5	13	39.5	Yes	Remove	-	Crown raised. Grove tree.
4	Pseudotsuga menziesii	Douglas-fir	29.2	Good	Good	11	20	20.5	15.5	20	Yes	Remove	-	Galls on lower branches in canopy. Few hangers in canopy. Grove tree.
5	Pseudotsuga menziesii	Douglas-fir	27.4	Good	Good	9	10	20.5	10	20	Yes	Remove	-	Closed wound on west side. Grove tree.
6	Pseudotsuga menziesii	Douglas-fir	24.5	Good	Good	8	13	13	7	20	Yes	Remove	-	Grove tree.
7	Alnus rubra	Red alder	12.8	Good	Fair	9	17	18	13	12	Yes	Remove	-	Wound on southern side. Good wound wood development. Bow form due to phototropic lean. Past top failure. Grove tree.
8	Pseudotsuga menziesii	Douglas-fir	40.4	Good	Good	12	14	27.5	13	25	Yes	Remove	-	English Ivy (<i>Hedera helix</i>) on trunk. Possible top failure. Grove tree.
9	Betula pendula	European birch	10.5	Good	Fair	8	18	3	13	17	No	Remove	-	Suppressed tree. Heavy English ivy growth on trunk. Grove tree.
10	Pseudotsuga menziesii	Douglas-fir	8.4	Good	Poor	7	12	11	9	12	Yes	Remove	-	Topped. Near foundation of 12336. Root damage to east. 2 feet from base. Grove tree.
11	llex aquifolium	English holly	11.8*	Good	Good	4	7	7	7	8	No	Remove	-	*Multiple stemmed tree: 5.9, 7.1, 7.4. Shares canopy with nearby large shrubs.
12	Abies nordmaniana	Caucasian fir	6.1	Good	Fair	2	4	1	4	4	Yes	Remove	-	Planted too close tobuilding. Clearance pruned.
13	llex aquifolium	English holly	9.8*	Fair	Poor	1	0	3	3	3	No	Remove	-	Topped heavily. Close to home.
14	Pseudotsuga menziesii	Douglas-fir	13.1	Good	Good	8	9	17	9	20	Yes	Remove	-	Suppressed. Grove tree.
15	Pseudotsuga menziesii	Douglas-fir	24.2	Good	Good	8	9.5	14	9.5	19	Yes	Remove	-	Crown raised. Grove tree.
16	Pseudotsuga menziesii	Douglas-fir	33.1	Good	Good	9	10	21	10	19	Yes	Remove	-	Crown raised. Grove tree.
17	Pseudotsuga menziesii	Douglas-fir	29.5	Good	Fair	12	20	18	8	34	Yes	Remove	-	Co-dominant top. Crown raised. Grove tree.
18	Pseudotsuga menziesii	Douglas-fir	36	Good	Good	14	12	32	18	34	Yes	Remove	-	Crown raised. Grove tree. Nearby evidence of recent branch failure.

Tree Solutions, Inc. 2940 Westlake Ave. N (Suite #200) Seattle, WA 98109

Page 1 of 6

206-528-4670

www.treesolutions.net

Consulting Arborists

Table of Trees 12342 93rd Lane NE Kirkland, WA

Date of Inventory: 05.07.2015 Table Prepared: 05.11.2015 Table Revised: 05.19.2015

Tree ID	Scientific Name	Common Name	DSH	Health	Structural	Limits of		-	adius (fe		Viable	Proposed	Credits	Notes Notes
110010	Scientine Nume	Common Name	(inches)	Condition	Condition	Disturbance	North	East	South	West	Viable	Action	Creares	
36	Thuja plicata	Western red cedar	11.5*	Good	Fair	6	10	10	10	10	Yes	Remove	-	*Multi stemmed tree: 7.6, 8.7.
37	Pseudotsuga menziesii	Douglas-fir	34.7	Good	Fair	12	20.5	27	20	15	Yes	Remove	-	Crack on north side of trunk- sealed. Crack on south side- sealed. Pole installed on southeast side of trunk. Grove tree.
38	Acer palmatum	Japanese maple	8.5	Good	Good	8	13	13	13	13	Yes	Remove	-	Specimen tree. Measured below union.
39	Prunus cerasifera 'Thundercloud'	Purple leaf plum	12.3	Good	Fair	10	16	16	16	16	Yes	Remove	-	Measured below union. Reverting sprouts arising from base.
40	Acer palmatum	Japanese maple	10.4*	Good	Good	8	14	14	14	14	Yes	Remove	-	*Multiple stemmed tree: 4.6, 3.6, 5.7, 4.9, 4.1. Some crossing branches. Specimen tree.
41	Prunus emarginata	Bitter cherry	17.4*	Good	Fair	10	17	15	18.5	19	Yes	Retain	4	* Multiple stemmed tree: 12.8, 11.8. Large wound on northern trunk. Multiple flush cut wounds from crown raising.
42	Acer macrophyllum	Bigleaf maple	40.4*	Good	Good	16	33	24	21	28	Yes	Retain	16	*Multiple stemmed tree: 26.6, 30.4. Hanger in canopy. Past failure seen in canopy. Kretzschmaria seen in union. Grove tree.
43	Chamaecyparis lawsoniana	Lawson-cypress	12*	Good	Good	6	10	9	14	9	Yes	Retain	2	*Multiple stemmed tree: 11.3, 4.2. Grove tree.
44	Chamaecyparis lawsoniana	Lawson-cypress	14.7*	Good	Fair	9	15	15	15	15	Yes	Retain	3	*Multiple stemmed tree: 13.5, 3.5, 4.7. Creek 5 feet to west.
45	Thuja plicata	Western redcedar	9.1	Good	Fair	3	5	5	5	5	Yes	Retain	1	Co-dominant top. Shares canopy with 46.
46	Thuja plicata	Western redcedar	10.4	Good	Fair	3	5	5	5	5	Yes	Retain	1	Root obstruction to north. Old damn/retaining wall. Shares canopy with 45.
47	Alnus rubra	Red alder	11	Poor	Poor	6	3	20	19	0	Yes	Retain	1	Heavy English ivy infestation. Lean to east. Grove tree.
48	Alnus rubra	Red alder	6.9	Fair	Poor	2	4	4	4	4	Yes	Retain	1	Large wound on southern trunk. Poor wound response. Grove tree.
49	Alnus rubra	Red alder	12.5	Fair	Poor	7	15	19	10	3	Yes	Retain	2	Suppressed. Heavy English ivy coverage on trunk. Grove tree.
50	Alnus rubra	Red alder	10.8	Good	Good	8	16	17	9	10	Yes	Retain	1	
51	Thuja plicata	Western redcedar	7.3*	Good	Good	4	6	6	6	6	Yes	Retain	1	*Multiple stemmed tree: 5.8, 3.3, 2.9. Co-dominant union at the base. Narrow angle of attachment. Grove tree.
52	Pseudotsuga menziesii	Douglas-fir	30.5	Good	Good	9	12	17.5	12	17.5	Yes	Retain	11	Lots of English ivy on trunk. Grove tree.
53	Acer macrophyllum	Bigleaf maple	34.7*	Good	Fair	11	20	20	15	20	Yes	Retain	13	*Multi stemmed truck: 26, 23. Covered with English ivy. <i>Kretzschmaria</i> seen. Codominant form. Grove tree.

Tree Solutions, Inc.

2940 Westlake Ave. N (Suite #200) Seattle, WA 98109

Page 3 of 6

www.treesolutions.net 206-528-4670



Table of Trees 12342 93rd Lane NE Kirkland, WA

Date of Inventory: 05.07.2015 Table Prepared: 05.11.2015 Table Revised: 05.19.2015

Tree ID	Scientific Name	Common Name	DSH	Health	Structural	Limits of	Dri	p line R	adius (fe	et)	Viable	Proposed	Credits	Netes
Tree ID	Scientific Name	Common Name	(inches)	Condition	Condition	Disturbance	North	East	South	West	Viable	Action	Credits	Notes
19	Pseudotsuga menziesii	Douglas-fir	18	Good	Fair	10	8	14	8	34	Yes	Remove	-	Suppressed top. Grove tree.
20	Acer macrophyllum	Bigleaf maple	33.3	Good	Fair	13	21	28.5	25	10	Yes	Remove	-	Measurement taken from below union. Few large dead woody parts in canopy. Basal wound with K <i>retzschmaria deusta</i> . Asymmetrical canopy to east.
21	Pseudotsuga menziesii	Douglas-fir	53.6	Good	Good	14	24	25	21	23.5	Yes	Remove	-	Large basal flare. Recommend basal testing if retained. Vigorous epicormic growth. Grove tree.
22	Acer macrophyllum	Bigleaf maple	32.3*	Good	Fair	13	23	31	27	8	Yes	Remove	-	*Multi stemmed tree: 17.7, 17.2, 16.9, 12.2. Shares canopy with 21. Medium dead wood parts in canopy. Narrow angle of attachment on middle stem. Asymmetrical canopy. Grove tree.
23	Acer macrophyllum	Bigleaf maple	28.4*	Good	Good	11	14	19	11	30	Yes	Remove	_	*Multi stemmed tree: 17, 22.8. Board nailed above union- could obstruct in future. Soil compaction around base of tree.
24	Acer macrophyllum	Bigleaf maple	31.6	Good	Fair	15	15	32	28	23	Yes	Remove	-	Minor wound on base. Multipl branch attachments at same union. Soil compaction at base.
25	Betula pendula	European birch	14	Fair	Good	8	16	16	10	14	Yes	Remove	-	Old vandalism wounds. Dead top, possibly bronze birch borer.
26	Betula pendula	European birch	14.1	Fair	Poor	12	13	21	21	22	Yes	Remove	-	Old topped form. Top dieback, possibly bronze birch borer.
27	Pseudotsuga menziesii	Douglas-fir	29	Good	Good	9	13	18	15	16	Yes	Remove	-	Old trunk wound closed on west side. Slight bow to north. Grove tree.
28	Pseudotsuga menziesii	Douglas-fir	19.9	Good	Fair	7	14	8	8	17	Yes	Remove	-	Slight bow to north. Slightly suppressed. Grove tree.
29	Pseudotsuga menziesii	Douglas-fir	31	Good	Fair	8	12	23	10	9	Yes	Remove	-	Torsional crack on east side. Grove tree.
30	Pseudotsuga menziesii	Douglas-fir	26.1	Fair	Good	8	14	12	10	14	Yes	Remove	_	Deformed branching. Grove tree.
31	Acer macrophyllum	Bigleaf maple	28	Fair	Fair	12	17	23	21	19	Yes	Remove	-	Multiple wounds- good response growth. Fungal fruiting bodies. Grove tree.
32	Acer macrophyllum	Bigleaf maple	45.1	Fair	Fair	16	26	28.5	27	23	Yes	Remove	-	<i>Kretzschmaria</i> seen. Numerous basal wounds. Targets currently located under tree to east. Grove tree.
33	Tsuga heterophylla	Western hemlock	23.6	Good	Fair	14	26	23.5	22	24	Yes	Remove	-	Co-dominant top. Narrow angle of attachment. English ivy on trunk. Crown raised. Grove tree.
34	Thuja plicata	Wester red cedar	10.6*	Good	Fair	6	10	10	10	10	Yes	Remove	-	*Multi stemmed tree: 6.4, 5.9, 4, 4.5. Topped in past.
35	Pseudotsuga menziesii	Douglas-fir	24.1	Good	Good	10	23	8	18	18	Yes	Remove	-	Grove tree.

Consulting Arborists

Tree Solutions, Inc.

2940 Westlake Ave. N (Suite #200) Seattle, WA 98109

Tree Solutions, Inc.

2940 Westlake Ave. N (Suite #200) Seattle, WA 98109

Table of Trees 12342 93rd Lane NE Kirkland, WA

Page 2 of 6

Date of Inventory: 05.07.2015 Table Prepared: 05.11.2015 Table Revised: 05.19.2015

www.treesolutions.net

206-528-4670

www.treesolutions.net

206-528-4670

Tree ID	Scientific Name	Common Name	DSH	Health	Structural	Limits of		p line R	adius (fe	eet)	Viable	Proposed	Credits	Notes
iice ib	Scientific Name	common reame	(inches)	Condition	Condition	Disturbance	North	East	South	West	Viable	Action	Credits	
54	Populus nigra 'Italica'	Lombardy poplar	45	Good	Fair	12	20	20	20	20	Yes	Retain	18	Covered with English ivy. Grove tree.
55	Populus nigra 'Italica'	Lombardy poplar	42.4*	Good	Good	8	13	13	13	13	Yes	Retain	17	*Multi stemmed tree: 29, 31. Tree tag at the base. Heavy Himalayan blackberry (Rubus bifrons) surrounding base.
56	Thuja plicata	Western redcedar	8	Good	Good	5	9	9	9	9	Yes	Retain	1	Base located near creek.
57	Thuja occidentalis	White cedar	9*	Fair	Good	2	3	3	3	3	Yes	Retain	1	*Multi stem tree: 6.2, 6.6.
58	Alnus rubra	Red alder	31.8	Good	Good	17	27	25	30	30	Yes	Retain	11	Large thinning cuts on west side of tree.
59	Salix scouleriana	Scouler's willow	9.7	Good	Good	6	7	14	12	10	Yes	Retain	1	Base located in rockery. Grove tree.
60	Pinus contorta var. contorta	Shore pine	16.6	Fair	Good	8	10.5	20	9	17	Yes	Retain	4	Somewhat shaded to west.
61	Pinus pungens	Colorado spruce	11.7	Good	Good	7	14	11	12	12	Yes	Retain	1	Lots of lower branch dieback- shaded. Grove tree.
62	Salix scouleriana	Scouler's willow	8	Good	Good	5	8	8	8	8	Yes	Retain	1	Base next to creek. Grove tree.
63	Salix scouleriana	Scouler's willow	11.6*	Good	Fair	7	9	9	10	16	Yes	Retain	1	*Multiple stemmed tree: 9.6, 6.6. Co-dominant form. Adjacent to creek. Narrow angle of attachment with included bark. Grove tree.
64	Salix scouleriana	Scouler's willow	9.1*	Good	Fair	5	8	8	8	8	Yes	Retain	1	*Multiple stemmed creek: 5.5, 7.3. Some included bark in union. Narrow angle of attachment. Grove tree.
65	Thuja plicata	Western redcedar	6.3	Good	Good	4	7	7	7	7	Yes	Retain	1	Grove tree.
66	Acer rubrum	Red maple	18.2*	Fair	Poor	9	15	15	15	15	Yes	Retain	5	*Multi stemmed tree: 5.1, 6.4, 12.4, 7.7, 4, 6.1. Tip dieback in caopy. Few dead stems. <i>Ganodema applanatum</i> and <i>Kretzschmaria deusta</i> at base.
67	Populus trichocarpa	Black cottonwood	21	Good	Fair	11	18	16	24	17	Yes	Retain	6	Measured below union. Co-dominant form. Some English ivy on trunk.
68	Thuja plicata	Western redcedar	19.6	Good	Good	8	16.5	15	9	14.5	Yes	Retain	5	Shared tree. Clearance pruned to west for neighboring driveway.
69	Prunus cerasifera 'Thundercloud'	Purple leaf plum	10.3	Good	Fair	7	11.5	11.5	11.5	11.5	Yes	Remove	-	Co-dominant form with narrow angle of attachment. Included bark in union.
70	Prunus cerasifera 'Thundercloud'	Purple leaf plum	17.5*	Good	Good	11	15	21.5	15	22	Yes	Remove	-	*Multi stemmed tree: 10.6, 7.7, 11.6. Heavily pruned. Good response growth. Large crown.
71	Thuja plicata	Western redcedar	25.2	Good	Good	9	13	16	14	15	Yes	Remove	-	Trunk swelling. Candidate for testing if retained.
	l .	L			L	l				1		1		I .

Page 4 of 6

UNDERGROUND UTILITY NOTE

UNDERGROUND UTILITIES ARE SHOWN IN THE APPROXIMATE LOCATION. THERE IS NO GUARANTEE THAT ALL UTILITY LINES ARE SHOWN, OR THAT THE LOCATION, SIZE AND MATERIAL IS ACCURATE. THE CONTRACTOR SHALL UNCOVER ALL INDICATED PIPING WHERE CROSSING, INTERFERENCES, OR CONNECTIONS OCCUR PRIOR TO TRENCHING OR EXCAVATION FOR ANY PIPE OR STRUCTURES, TO DETERMINE ACTUAL LOCATIONS, SIZE AND MATERIAL. THE CONTRACTOR SHALL MAKE THE APPROPRIATE PROVISION FOR PROTECTION OF SAID FACILITIES. THE CONTRACTOR SHALL NOTIFY ONE CALL AT 8-1-1 (WASHINGTON811.COM) AND ARRANGE FOR FIELD LOCATION OF EXISTING FACILITIES BEFORE CONSTRUCTION.

BLUELINE SCALE: AS NOTED PROJECT MANAGER: TODD A.. OBERG, PE PROJECT ENGINEER: DENÉ KUZARO DESIGNER: LEE TOMKINS ISSUE DATE: 12/8/2015

14-266

SHEET NAME: TR-02

Tree Solutions, Inc.

2940 Westlake Ave. N (Suite #200) Seattle, WA 98109

Table of Trees 12342 93rd Lane NE Kirkland, WA

Date of Inventory: 05.07.2015 Table Prepared: 05.11.2015 Table Revised: 05.19.2015

www.treesolutions.net

206-528-4670

Tree ID S	Scientific Name	Common Name	DSH	Health	Structural	Limits of	Drip line Radius (feet)				Viable	Proposed	Credits	Notes
Hee ID	Scientific Name	Common Name	(inches)	Condition	Condition	Disturbance	North	North East South We		West	Viable	Action	Credits	Notes
72	Sorbus aucuparia	European mountain- ash	15.5*	Good	Poor	6	10	10	10	10	Yes	Retain	l	*Multi stemmed tree: 7.8, 7.5, 7.5, 8.2. Some trunks crossed, one starting to get girdled by two others.
73	Pseudotsuga menziesii	Douglas-fir	16	Good	Good		15				Yes	Retain	4	
74	Prunus emarginata	Bitter cherry	12.1*	Good	Good			11			Yes	Retain	2	*Multi stemmed tree: 7, 7, 7. Suppressed/shaded out. Adjacent to fence.

									Total Tre	ee Credits:	140	
						Neighboring ers are estimat				-	-	
А	Thuja plicata	Western redcedar	10.5	Good	Good			10	Yes	Retain	_	Shared tree.
В	Cornus nutallii	Pacific dogwood	16	Fair	Fair			10	Yes	Retain	-	*Multi stemmed tree: 8, 8, 8, 8. Tree base 10.5 feet from fence. Grove tree.
С	Prunus cerasifera 'Thundercloud'	Purple leaf plum	12	Good	Fair			10	Yes	Retain	-	Tree 8 feet to fence. Grove tree.
D	Pseudotsuga menziesii	Douglas-fir	14	Good	Good			10	Yes	Retain	-	Tree 4 feet past fence to east. Grove tree.
Е	Pseudotsuga menziesii	Douglas-fir	14	Good	Good			10	Yes	Retain	-	Tree 4 feet past fence to east. Grove tree.
F	Pseudotsuga menziesii	Douglas-fir	29	Good	Good			13	Yes	Retain	-	Clearance pruned. Critical root zone likely past drip line. Grove tree.
G	Pseudotsuga menziesii	Douglas-fir	26	Good	Good			19.5	Yes	Retain	-	Tree house plank atached to trunk.
Н	Populus nigra 'Italica'	Lombardy poplar	16	Good	Good			3	Yes	Retain	-	Located 1 foot from fence. Crown raised.
ı	Quercus palustris	Pin oak	28	Good	Good			14	Yes	Retain	-	27 foot drip line to trunk.
J	Prunus emarginata	Bitter cherry	17*	Fair	Poor			14	Yes	Retain	_	*Multi stemmed tree: 12, 12. 5 feet from fence.
К	Thuja plicata	Western redcedar	18	Good	Good			13	Yes	Retain	-	4 feet from fence.
L	Malus domestica	Apple	7	Good	Good			6	Yes	Retain	-	4 feet from fence.
М	Quercus palustris	Pin oak	8	Good	Good		6		Yes	Retain	-	3 feet from fence.

Page 5 of 6

FENCING SIGN DETAIL LAST REVISED:01/30/09 Tree Protection Area, Entrance Prohibited To report violations contact City Code Enforcement at (425) 587-3225 -SIGNIFICANT EXISTING TREE CONTINUOUS CHAINLINK FENCING POST AT MAX 10' O.C. INSTALL AT LOCATION AS SHOWN ON PLANS

MINIMUM SIX (6) FOOT HIGH TEMPORARY CHAINLINK FENCE SHALL BE PLACED AT THE CRITICAL ROOT ZONE OR DESIGNATED LIMIT OF DISTURBANCE OF THE TREE TO BE SAVED. FENCE SHALL COMPLETELY ENCIRCLE TREE(S). INSTALL FENCE POSTS USING PIER BLOCK ONLY. AVOID POST OR STAKES INTO MAJOR ROOTS. MODIFICATIONS TO FENCING MATERIAL AND LOCATION MUST BE APPROVED BY PLANNING OFFICIAL.

TREATMENT OF ROOTS EXPOSED DURING CONSTRUCTION: FOR ROOTS OVER ONE (1) INCH DIAMETER DAMAGED DURING CONSTRUCTION, MAKE A CLEAN STRAIGHT CUT TO REMOVE DAMAGED PORTION OF ROOT. ALL EXPOSED ROOTS SHALL BE TEMPORARILY COVERED WITH DAMP BURLAP TO PREVENT DRYING, AND COVERED WITH SOIL AS SOON AS POSSIBLE.

NO STOCKPILING OF MATERIALS, VEHICULAR TRAFFIC, OR STORAGE OF EQUIPMENT OR MACHINERY SHALL BE ALLOWED WITHIN THE LIMIT OF THE FENCING. FENCING SHALL NOT BE MOVED OR REMOVED UNLESS APPROVED BY THE CITY PLANNING OFFICIAL. WORK WITHIN PROTECTION FENCE SHALL BE DONE MANUALLY UNDER THE SUPERVISION OF THE ON-SITE ARBORIST AND WITH PRIOR APPROVAL BY THE CITY PLANNING OFFICIAL.

FENCING SIGNAGE AS DETAILED ABOVE MUST BE POSTED EVERY FIFTEEN (15) FEET ALONG THE FENCE. SIGN TO BE MINIMUM 11"X17", AND MADE OF WEATHERPROOF MATERIAL.

CITY OF KIRKLAND

PLAN NO. CK-R.49

PROTECTION

Consulting Arborists

Tree ID

Scientific Name

Quercus palustris

Juglans regia

menziesii

Pseudotsuga

menziesii

Q Acer macrophyllum

U Acer macrophyllum

English walnut

Douglas-fir

Bigleaf maple

Douglas-fir

Bigleaf maple

Good

Good

Good

Good

Good

Fair

26

25

Good

Good

Good

Table of Trees 12342 93rd Lane NE Kirkland, WA

Table Revised: 05.19.2015 Drip line Radius (feet) Action Retain feet from fence. Retain avy English ivy infestation Retain Yes

Retain

Retain

www.treesolutions.net 206-528-4670

Date of Inventory: 05.07.2015

Table Prepared: 05.11.2015

Tree Solutions, Inc. 2940 Westlake Ave. N (Suite #200) Seattle, WA 98109

4.5 feet west of fence. Old English ivy on trunk.

eavy English ivy on trunk.

TREE PROTECTION MEASURES

Page 6 of 6

- 1. TREE PROTECTION FENCES WILL NEED TO BE PLACED AROUND EACH TREE OR GROUP OF TREES TO BE
- A. TREE PROTECTION FENCES ARE TO BE PLACED ACCORDING TO CITY STANDARD PLAN NO. CK-R.49 AND AS NOTED IN THE TREE INVENTORY/CONDITIONS SPREADSHEET, COLUMN 6 - LIMITS OF DISTURBANCE (SEE ARBORIST REPORT DATED 6/14/12).
- B. TREE PROTECTION FENCES MUST BE INSPECTED PRIOR TO THE BEGINNING OF ANY CONSTRUCTION
- WORK/ACTIVITIES. C. NOTHING MUST BE PARKED OR STORED WITHIN THE TREE PROTECTION FENCES——NO EQUIPMENT, VEHICLES, SOIL, DEBRIS, OR CONSTRUCTION SUPPLIES OF ANY SORTS.
- 2. CEMENT TRUCKS MUST NOT BE ALLOWED TO DEPOSIT WASTE OR WASH OUT MATERIALS FROM THEIR TRUCKS WITHIN THE TREE PROTECTION FENCES.
- 3. THE TREE PROTECTION FENCES NEED TO BE CLEARLY MARKED WITH THE FOLLOWING OR SIMILAR TEXT IN FOUR INCH OR LARGER LETTERS:

TREE PROTECTION AREA, ENTRANCE PROHIBITED TO REPORT VIOLATIONS CONTACT CITY CODE ENFORCEMENT AT 425-587-3225

- 4. THE AREA WITHIN THE TREE PROTECTION FENCING MUST BE COVERED WITH WOOD CHIPS, HOG FUEL, OR SIMILAR MATERIALS TO A DEPTH OF 8 TO 10 INCHES. THE MATERIALS SHOULD BE PLACED PRIOR TO BEGINNING CONSTRUCTION AND REMAIN UNTIL THE TREE PROTECTION FENCING IS TAKEN DOWN.
- 5. WHEN EXCAVATION OCCURS NEAR TREES THAT ARE SCHEDULED FOR RETENTION, THE FOLLOWING PROCEDURE MUST BE FOLLOWED TO PROTECT THE LONG TERM SURVIVABILITY OF THE TREE: A. AN INTERNATIONAL SOCIETY OF ARBORICULTURE, (ISA) CERTIFIED ARBORIST MUST BE WORKING WITH

TO CUTTING ACROSS THE ROOTS.

I. THE CERTIFIED ARBORIST SHOULD BE OUTFITTED WITH A SHOVEL, HAND PRUNERS, A PAIR OF LOPPERS, A HANDSAW, AND A POWER SAW (A "SAWSALL" IS RECOMMENDED). B. THE HOE MUST BE PLACED TO "COMB" THE MATERIAL DIRECTLY AWAY FROM THE TRUNK AS OPPOSED

- I. COMBING IS THE GRADUAL EXCAVATION OF THE GROUND COVER PLANTS AND SOIL IN DEPTHS THAT ONLY EXTEND AS DEEP AS THE TINES OF THE HOE. C. WHEN ANY ROOTS OF ONE INCH DIAMETER OR GREATER, OF THE TREE TO BE RETAINED, IS STRUCK BY
- THE EQUIPMENT, THE CERTIFIED ARBORIST SHOULD STOP THE EQUIPMENT OPERATOR. D. THE CERTIFIED ARBORIST SHOULD THEN EXCAVATE AROUND THE TREE ROOT BY HAND/SHOVEL AND CLEANLY CUT THE TREE ROOT.
 - I. THE CERTIFIED ARBORIST SHOULD THEN INSTRUCT THE EQUIPMENT OPERATOR TO CONTINUE.

- 6. PUTTING UTILITIES UNDER THE ROOT ZONE:
 - A. BORING UNDER THE ROOT SYSTEMS OF TREES (AND OTHER VEGETATION) SHALL BE DONE UNDER THE SUPERVISION OF AN ISA CERTIFIED ARBORIST. THIS IS TO BE ACCOMPLISHED BY EXCAVATING A LIMITED TRENCH OR PIT ON EACH SIDE OF THE CRITICAL ROOT ZONE OF THE TREE AND THEN HAND DIGGING OR PUSHING THE PIPE THROUGH THE SOIL UNDER THE TREE. THE CLOSEST PIT WALLS SHALL BE A MINIMUM OF 7 FEET FROM THE CENTER OF THE TREE AND SHALL BE SUFFICIENT DEPTH TO LAY
- THE PIPE AT THE GRADE AS SHOWN ON THE PLAN AND PROFILE. B. TUNNELING UNDER THE ROOTS OF TREES SHALL BE DONE UNDER THE SUPERVISION OF AN ISA CERTIFIED ARBORIST IN AN OPEN TRENCH BY CAREFULLY EXCAVATING AND HAND DIGGING AROUND
- AREAS WHERE LARGE ROOTS ARE EXPOSED. NO ROOTS 1 INCH IN DIAMETER OR LARGER SHALL BE CUT. C. THE CONTRACTOR SHALL VERIFY THE VERTICAL AND HORIZONTAL LOCATION OF EXISTING UTILITIES TO AVOID CONFLICTS AND MAINTAIN MINIMUM CLEARANCES; ADJUSTMENT SHALL BE MADE TO THE GRADE OF THE NEW UTILITY AS REQUIRED.

- A. THE TREES WILL REQUIRE SIGNIFICANT WATERING THROUGHOUT THE SUMMER AND EARLY FALL IN ORDER TO SURVIVE LONG-TERM. AN EASY AND ECONOMICAL WATERING CAN BE DONE USING SOAKER HOSES PLACED THREE FEET FROM THE TRUNK OF THE TREE AND SPIRALED AROUND THE TREE. ONE 75-FOOT SOAKER HOSE PER TREE IS ADEQUATE. IT IS BEST TO PLACE THE SOAKERS USING LANDSCAPE STAPLES, (AVAILABLE FROM HD FOWLER IN BELLEVUE FOR PENNIES APIECE) THEN COVER THE AREA WITH TWO TO THREE INCHES COMPOSED MATERIALS. THE COMPOSTED MATERIAL WILL ACT AS A MULCH TO MINIMIZE EVAPORATION AND WILL ALSO STIMULATE THE MICROBIAL ACTIVITY OF THE SOIL WHICH IS ANOTHER BENEFIT TO THE HEALTH OF THE TREE.
- B. WATER THE TREE TO A DEPTH OF 18 TO 20 INCHES. I RECOMMENDED LEAVING THE WATER ON THE SOAKER HOSES FOR SIX TO EIGHT HOURS AND THEN DIGGING DOWN TO DETERMINE HOW DEEP YOUR WATER IS PENETRATING. THEN ADJUST ACCORDINGLY. IT MAY TAKE A GOOD TWO DAYS OF WATERING TO REACH THE PROPER DEPTH.
- C. ONCE THE WATER REACHES THE PROPER DEPTH, TURN OFF THE HOSES FOR FOUR WEEKS AND THEN WATER AGAIN. WATER MORE OFTEN WHEN TEMPERATURES INCREASE——EVERY THREE WEEKS WHEN TEMPERATURES EXCEED 80 DEGREES AND EVERY TWO WEEKS WHEN TEMPERATURES EXCEED 90 DEGREES. THIS DRYING OUT OF THE SOIL IN BETWEEN WATERING IS IMPORTANT TO PREVENT SOIL PATHOGENS FROM ATTACKING THE TREES.

BLUELINE SCALE: AS NOTED PROJECT MANAGER: TODD A.. OBERG, PE PROJECT ENGINEER: DENÉ KUZARO DESIGNER: LEE TOMKINS ISSUE DATE: 12/8/2015

14-266 SHEET NAME:

TR-03

6 of 6

UNDERGROUND UTILITY NOTE

UNDERGROUND UTILITIES ARE SHOWN IN THE APPROXIMATE LOCATION. THERE IS NO GUARANTEE THAT ALL UTILITY LINES ARE SHOWN, OR THAT THE LOCATION, SIZE AND MATERIAL IS ACCURATE. THE CONTRACTOR SHALL UNCOVER ALL INDICATED PIPING WHERE CROSSING, INTERFERENCES, OR CONNECTIONS OCCUR PRIOR TO TRENCHING OR EXCAVATION FOR ANY PIPE OR STRUCTURES, TO DETERMINE ACTUAL LOCATIONS, SIZE AND MATERIAL. THE CONTRACTOR SHALL MAKE THE APPROPRIATE PROVISION FOR PROTECTION OF SAID FACILITIES. THE CONTRACTOR SHALL NOTIFY ONE CALL AT 8-1-1 (WASHINGTON811.COM) AND ARRANGE FOR FIELD LOCATION OF EXISTING FACILITIES BEFORE CONSTRUCTION.